
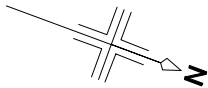



Ground Floor

FULHAM ROAD


Pavement

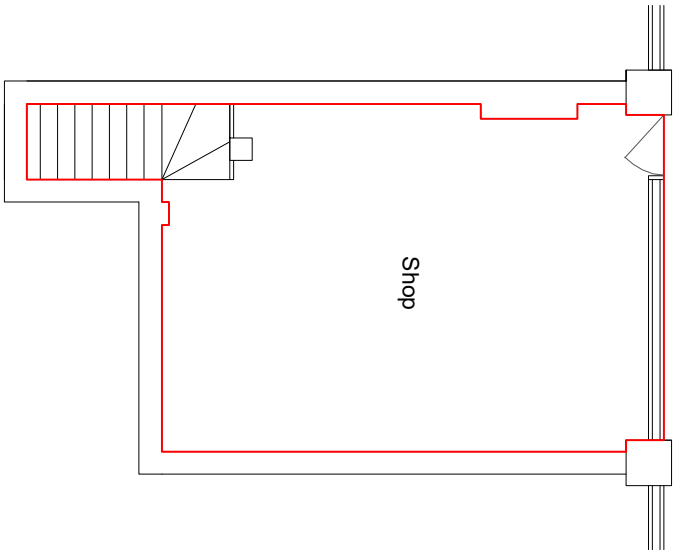

Basement Level

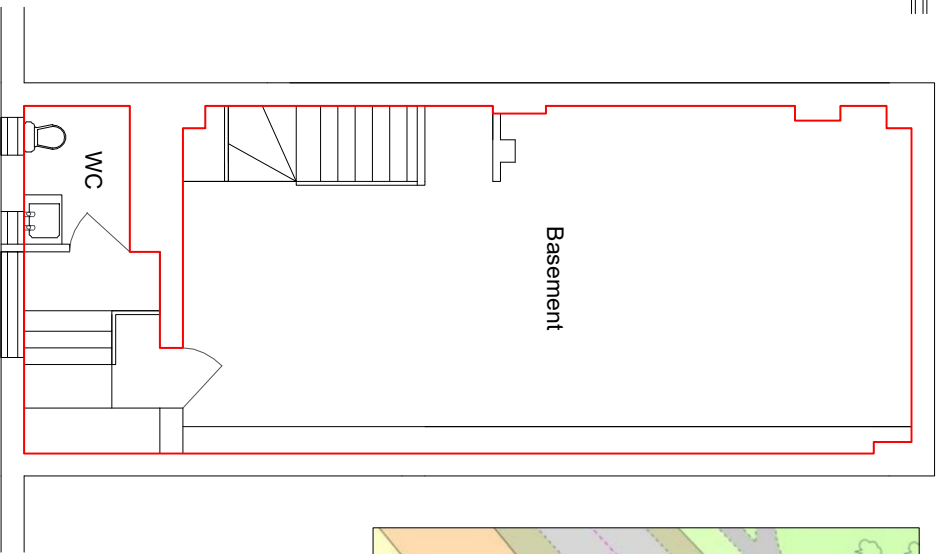

Location Plan

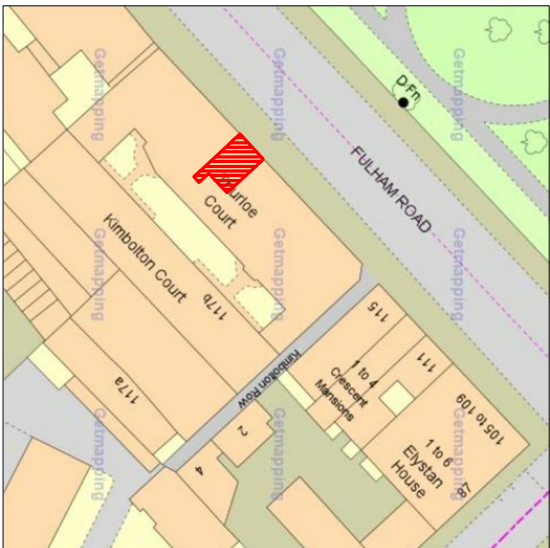

NOTES:

Key:



127 Fulham Road

THE EPC GROUP

925 Finchley Road
 London NW11 7PE
 Tel - 0203 774 5614
 Email - info@theepcgroup.co.uk


Client:

Location:

127 Fulham Road
 London
 SW3 6RT

Scale: 1:100 @ A4

0 1M

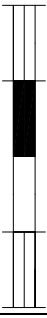

Date:

29-07-17

Drawn By:

Joel Gray

Dwg No:

01