


Status

FOR SIGN OFF

Revisions

Notes

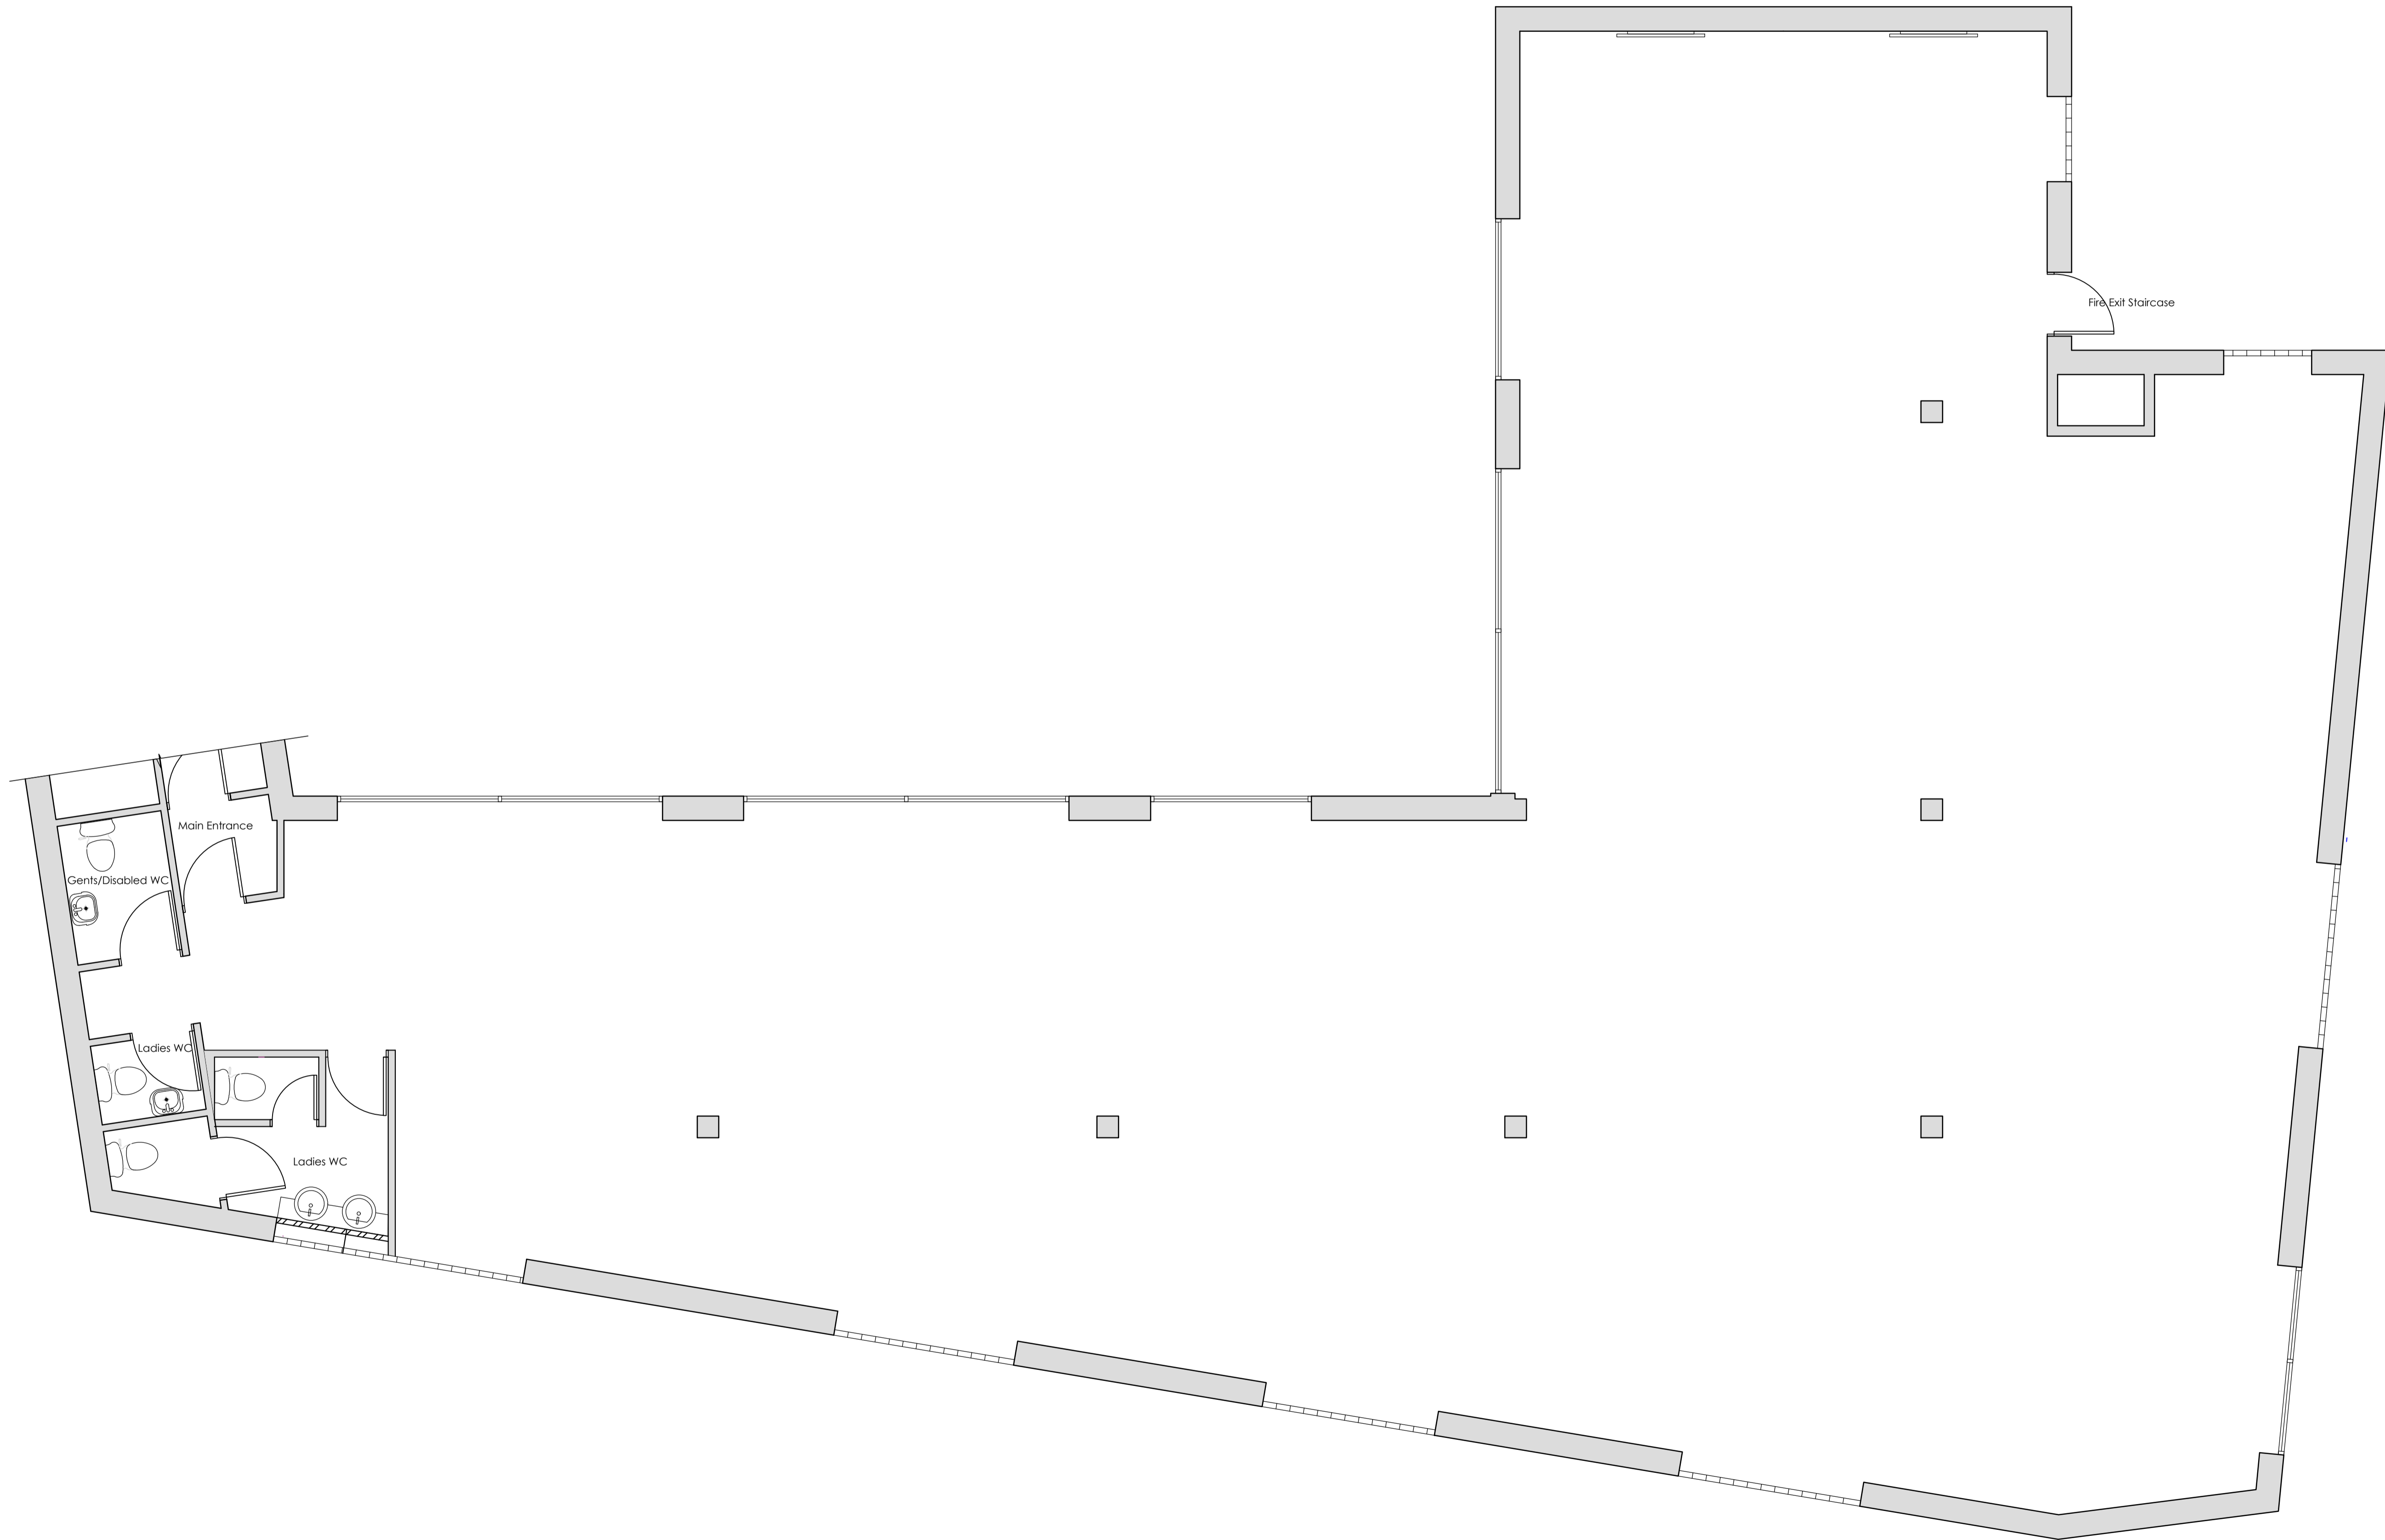

Block K, 175 Bermondsey St.
 London SE1 3UW
 0207 407 8033
 info@mrd-london.co.uk
 www.mrd-london.co.uk

Client: Main Contractor

Project
 Bickles Yard
 London

Drawing Title
 Existing Plan
 First Floor

Scale: 1:50 @ A1 Date: November 2021
 Drawn: A.Boswell Chkd: S.Richardson

Job No. Drawing No. Rev.
 2126WS GA.01-01

DO NOT SCALE FROM THIS DRAWING. ALL DIMENSIONS TO BE CHECKED ON SITE.