


NOTES  
 Fletcher Priest Architects is a Limited Liability Partnership registered in England and Wales (OC336568) at the below address. = this drawing is to be read in conjunction with the design risk assessment prepared by fpa. = this drawing is to be read in conjunction with other drawings and specification produced by fpa and other members of the design team. = all dimensions are in millimeters unless otherwise stated. = do not scale this drawing. = any discrepancies in dimensions are to be reported to the architect. = all information subject to detail site survey.

NOTE  
 REFER TO TRIFLE FURNITURE SCHEDULE FOR FURTHER DETAIL OF ITEM REFERENCES

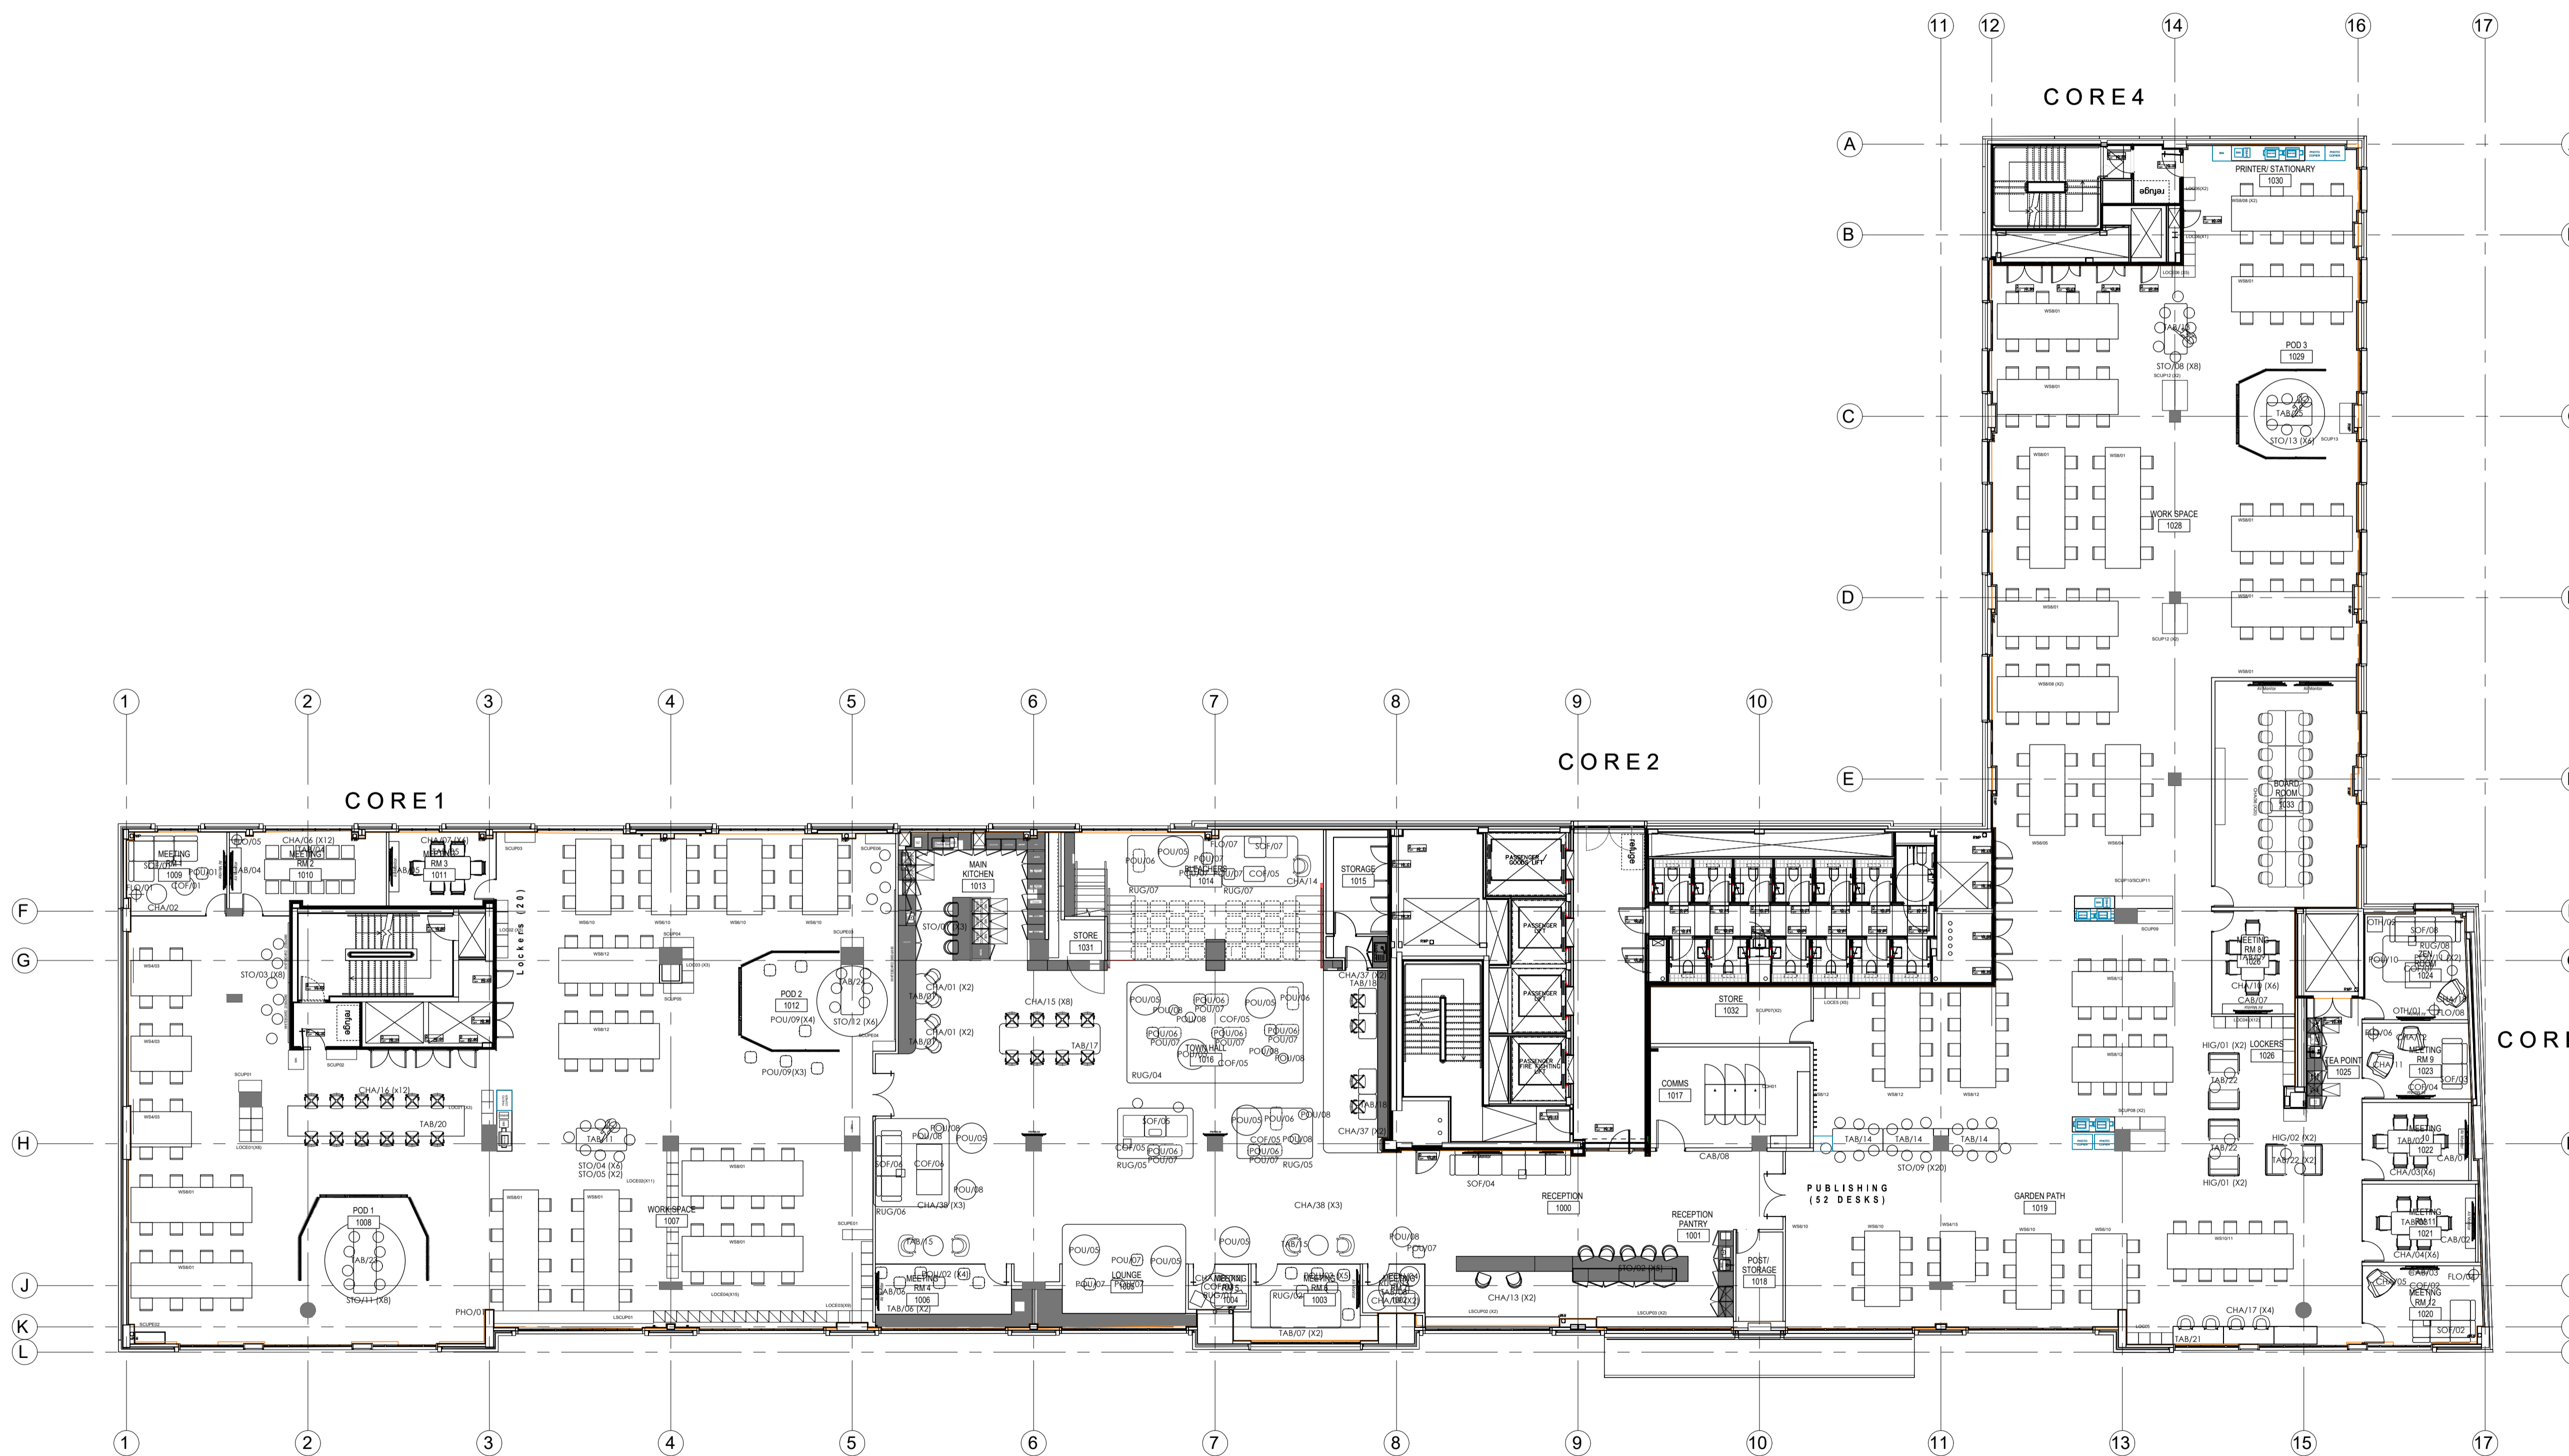

C1	ISSUED FOR CONSTRUCTION	LP	IG	061020
REV	DESCRIPTION	BY	CHK	DATE

**FOR CONSTRUCTION**



ISG  
 MVF Global

01 GA  
 Furniture Plan  
 Level 1

DRAWING NUMBER / REVISION  
**I 1687 GA 1710**

SCALE  
 1:150 @A1 1:300 @A3

DATE / DRAWN BY / CHECKED BY  
 26.06.2020 LP. IG

**fletcher priest architects**  
 london + köln + riga

middlesex house  
 34/42 cleveland st  
 london W1T 4JE  
 t +44 (0)20 7034 2200  
 f +44 (0)20 7637 5347  
 www.fletcherpriest.com