



NOTES
 Fletcher Priest Architects is a Limited Liability Partnership registered in England and Wales (OC336568) at the below address. = this drawing is to be read in conjunction with the design risk assessment prepared by fpa. = this drawing is to be read in conjunction with other drawings and specification produced by fpa and other members of the design team. = all dimensions are in millimeters unless otherwise stated. = do not scale this drawing. = any discrepancies in dimensions are to be reported to the architect. = all information subject to detail site survey.

NOTE
 REFER TO TRIFLE FURNITURE SCHEDULE FOR FURTHER DETAIL OF ITEM REFERENCES

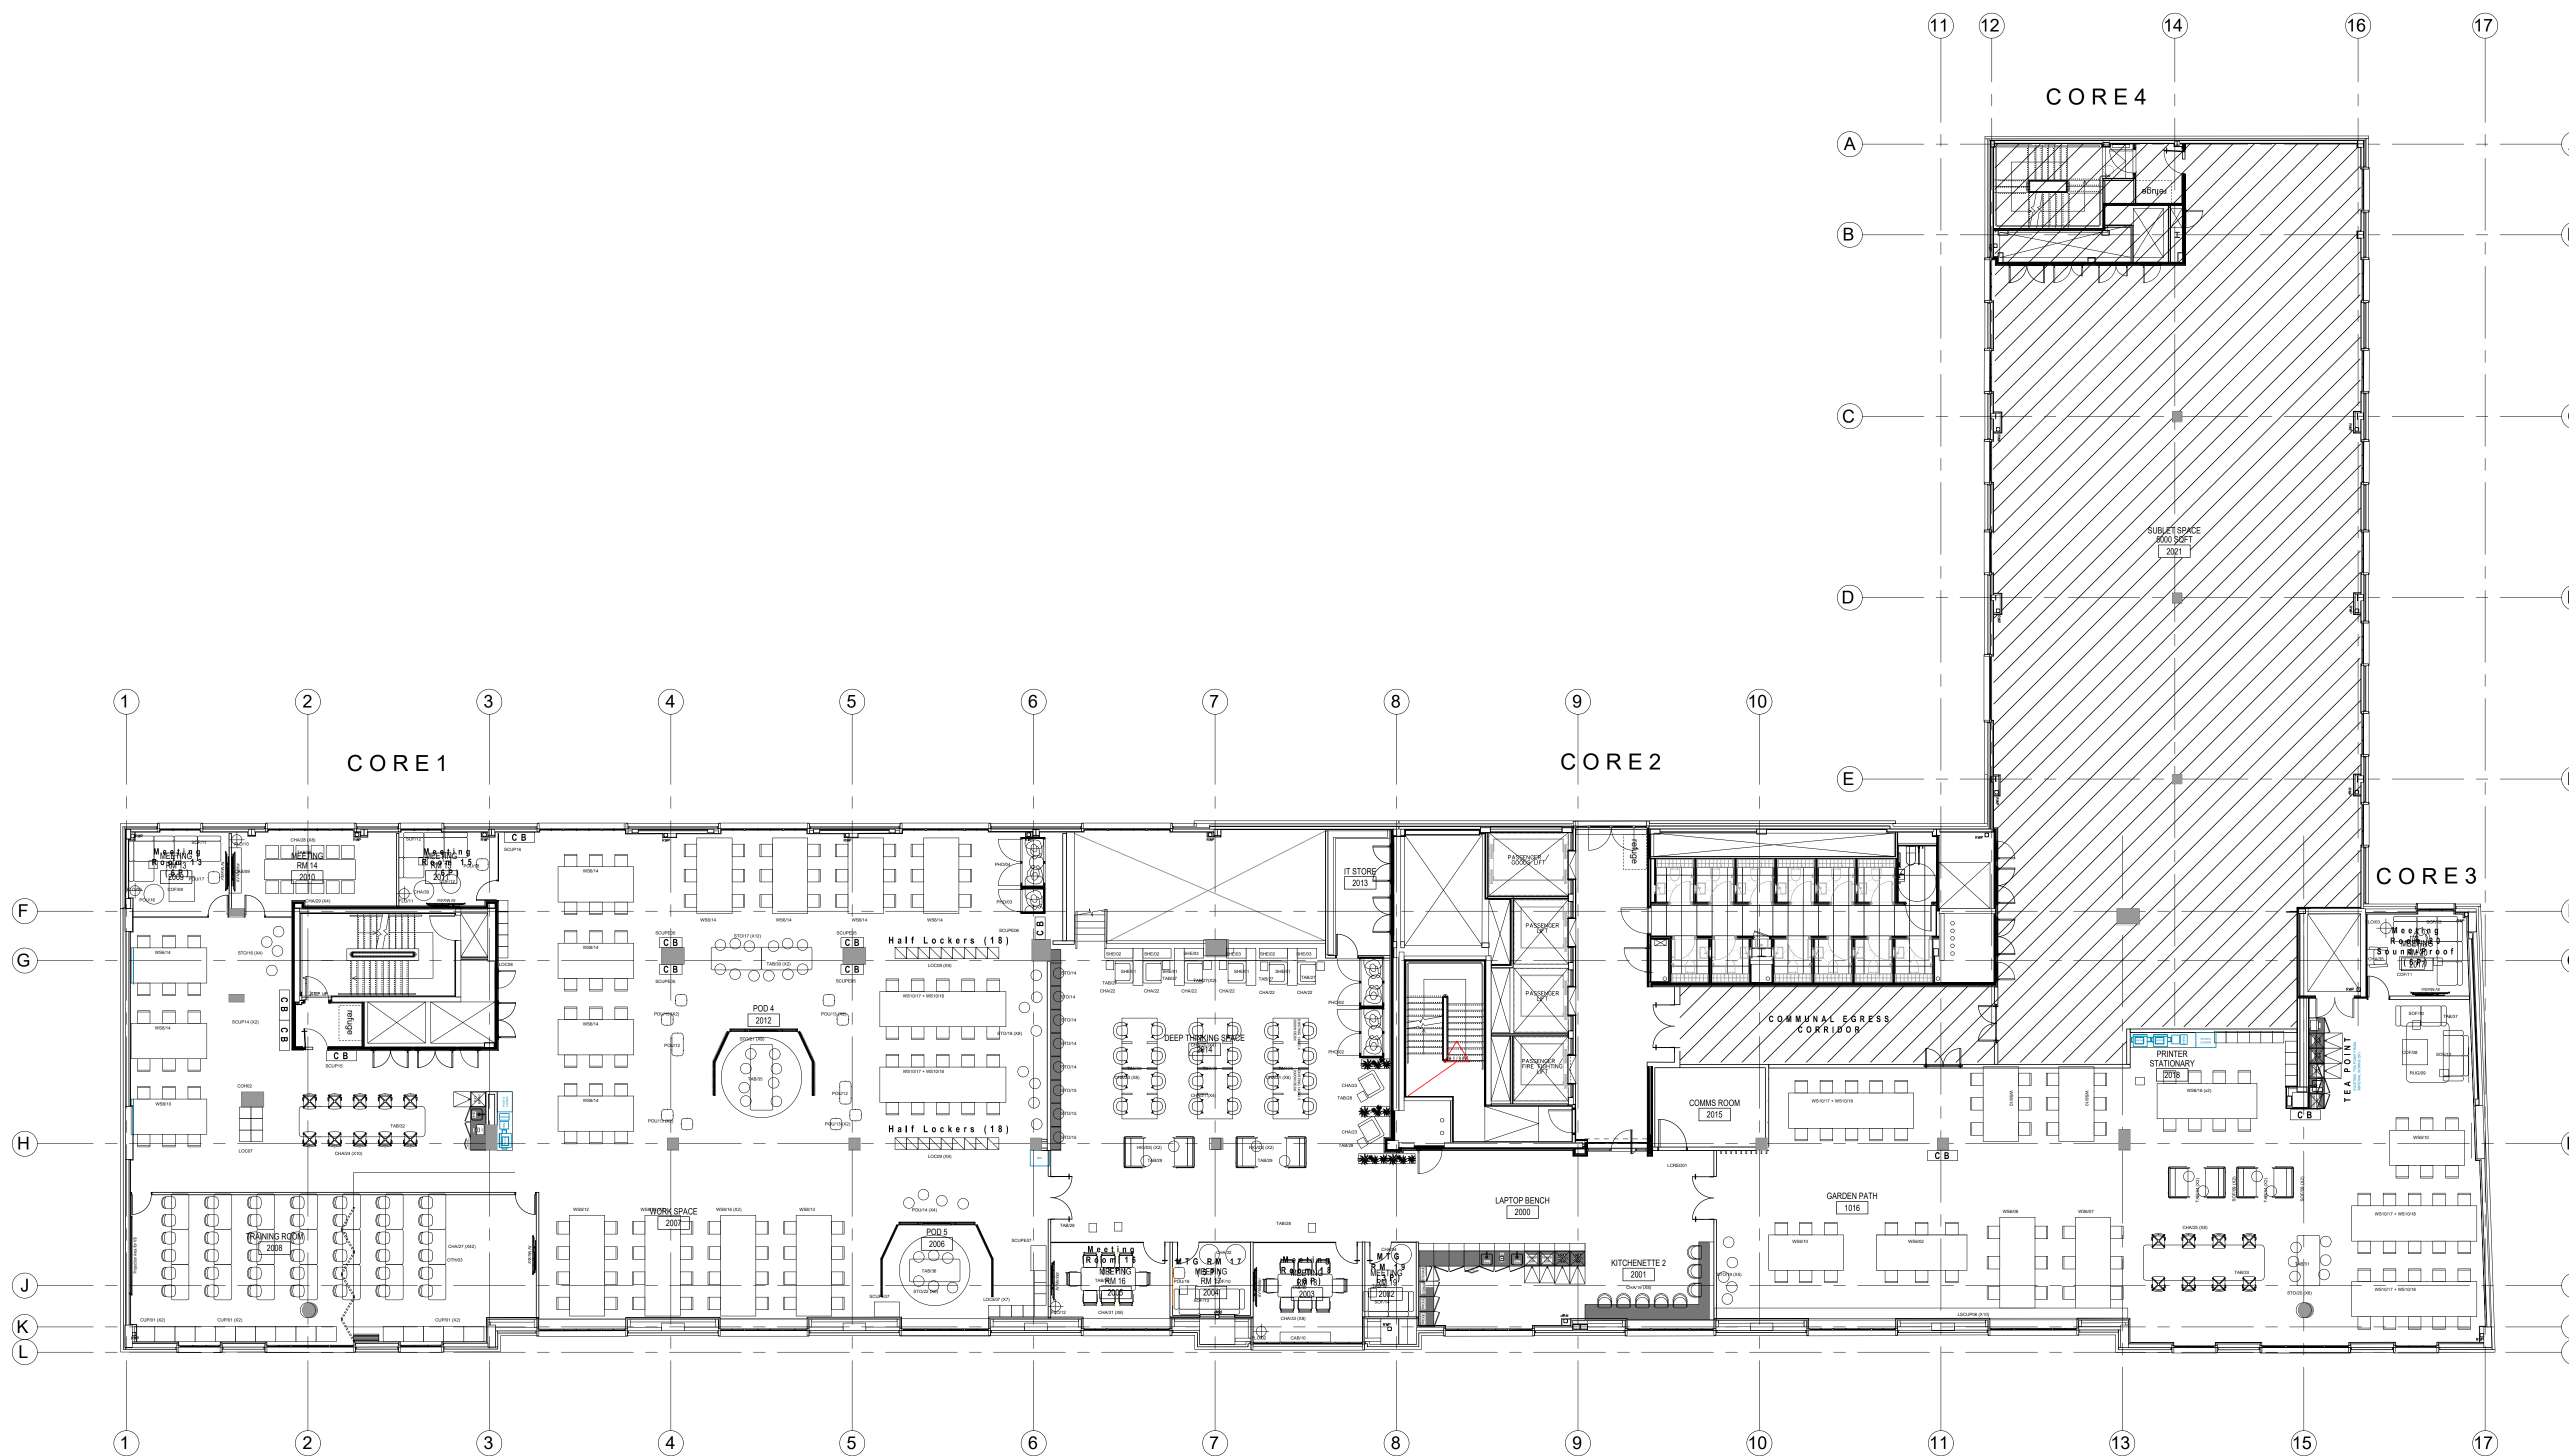

REV	DESCRIPTION	LP	IG	061020
C1	ISSUED FOR CONSTRUCTION	LP	IG	061020
		BY	CHK	DATE

FOR CONSTRUCTION

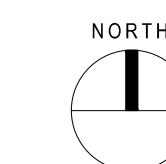

ISG
 MVF Global

01 GA
 Furniture Plan
 Level 2

DRAWING NUMBER / REVISION
I 1687 GA 1711

SCALE
 1:150 @A1 1:300 @A3

DATE / DRAWN BY / CHECKED BY
 26.06.2020 LP . IG

fletcher priest architects
 london + köln + riga

middlesex house
 34/42 cleveland st
 london W1T 4JE
 t +44 (0)20 7034 2200
 f +44 (0)20 7637 5347
 www.fletcherpriest.com